


LEGEND:

B BEDROOM
Ba BATHROOM

FLOOR AREAS:

UNIT 1: 150m²
UNIT 2: 154m²
UNIT 3: 154m²
UNIT 4: 200m²
UNIT 5: 212m²

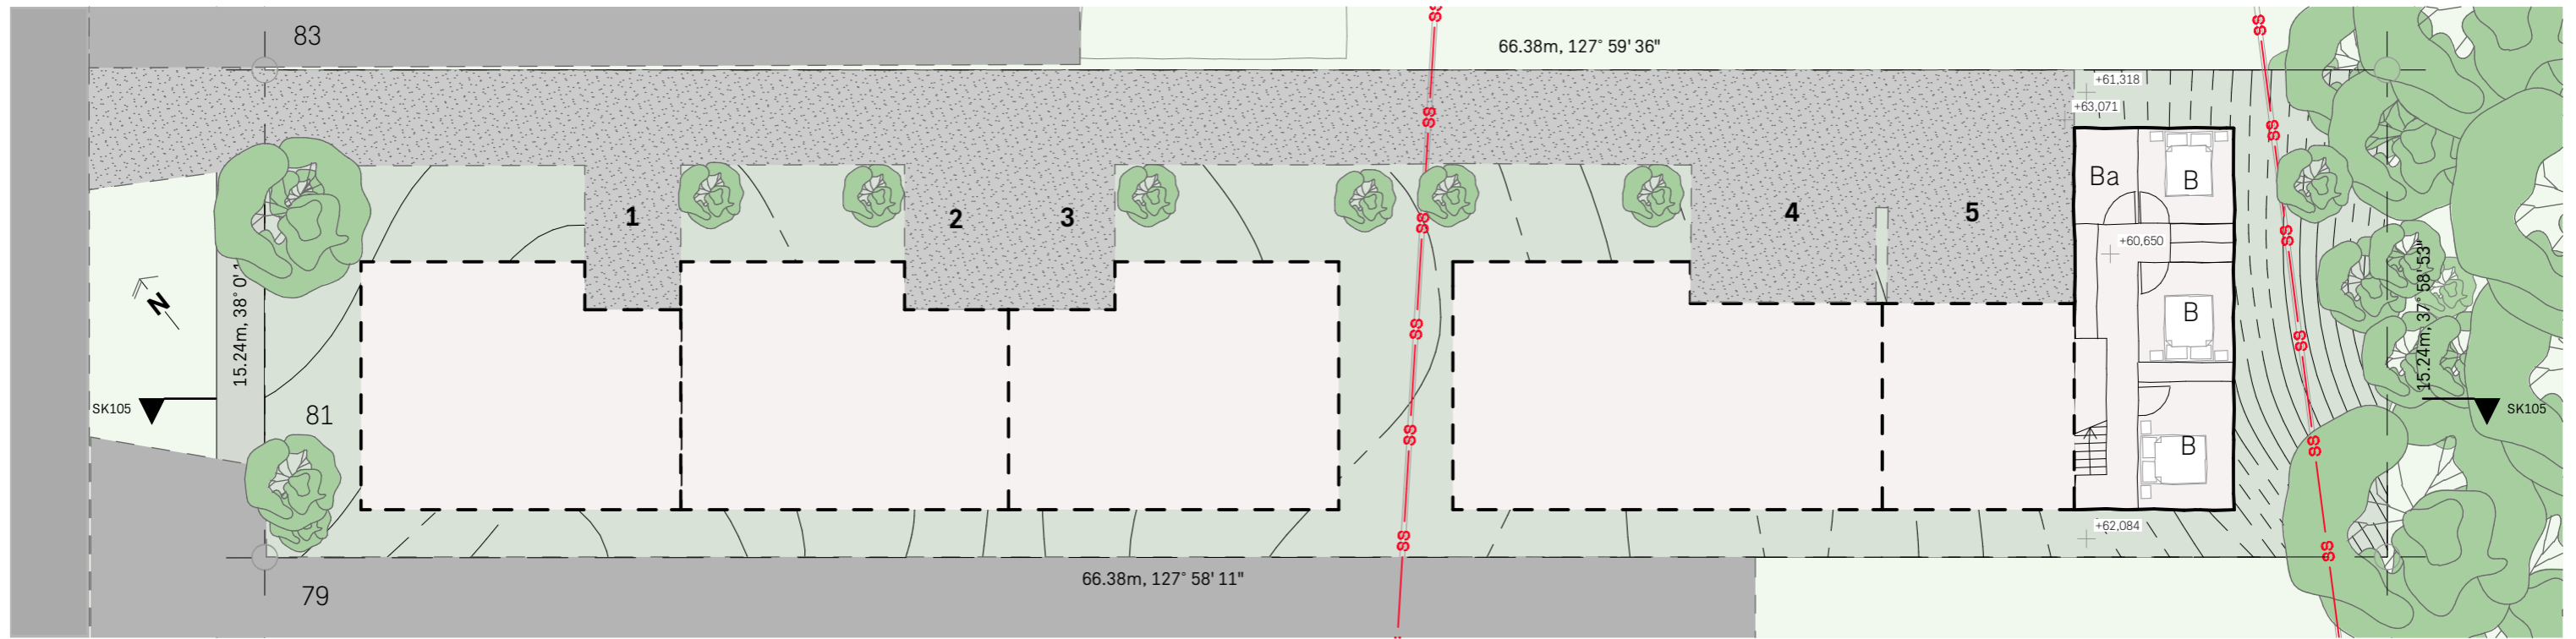

PROPOSED SITE PLAN LOWER FLOOR
1:200


1
-

Sheet:
SK102

Scale @ A3:
1:200

© COPYRIGHT RESERVED BY NALA STUDIO ARCHITECTS LTD

This design is an artist impression and will require input from specialist consultants including but not limited to surveyor, civil engineer and planner. Not to be used for Resource Consent or Building Consent. Not for Construction.

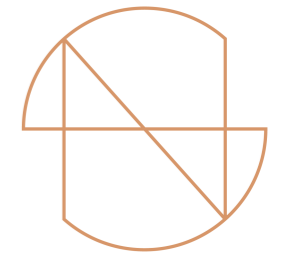


NALA STUDIO
ARCHITECTS

LEGEND:

L LIVING
K KITCHEN
D DINING
G GARAGE

FLOOR AREAS:

UNIT 1: 150m²
UNIT 2: 154m²
UNIT 3: 154m²
UNIT 4: 200m²
UNIT 5: 212m²

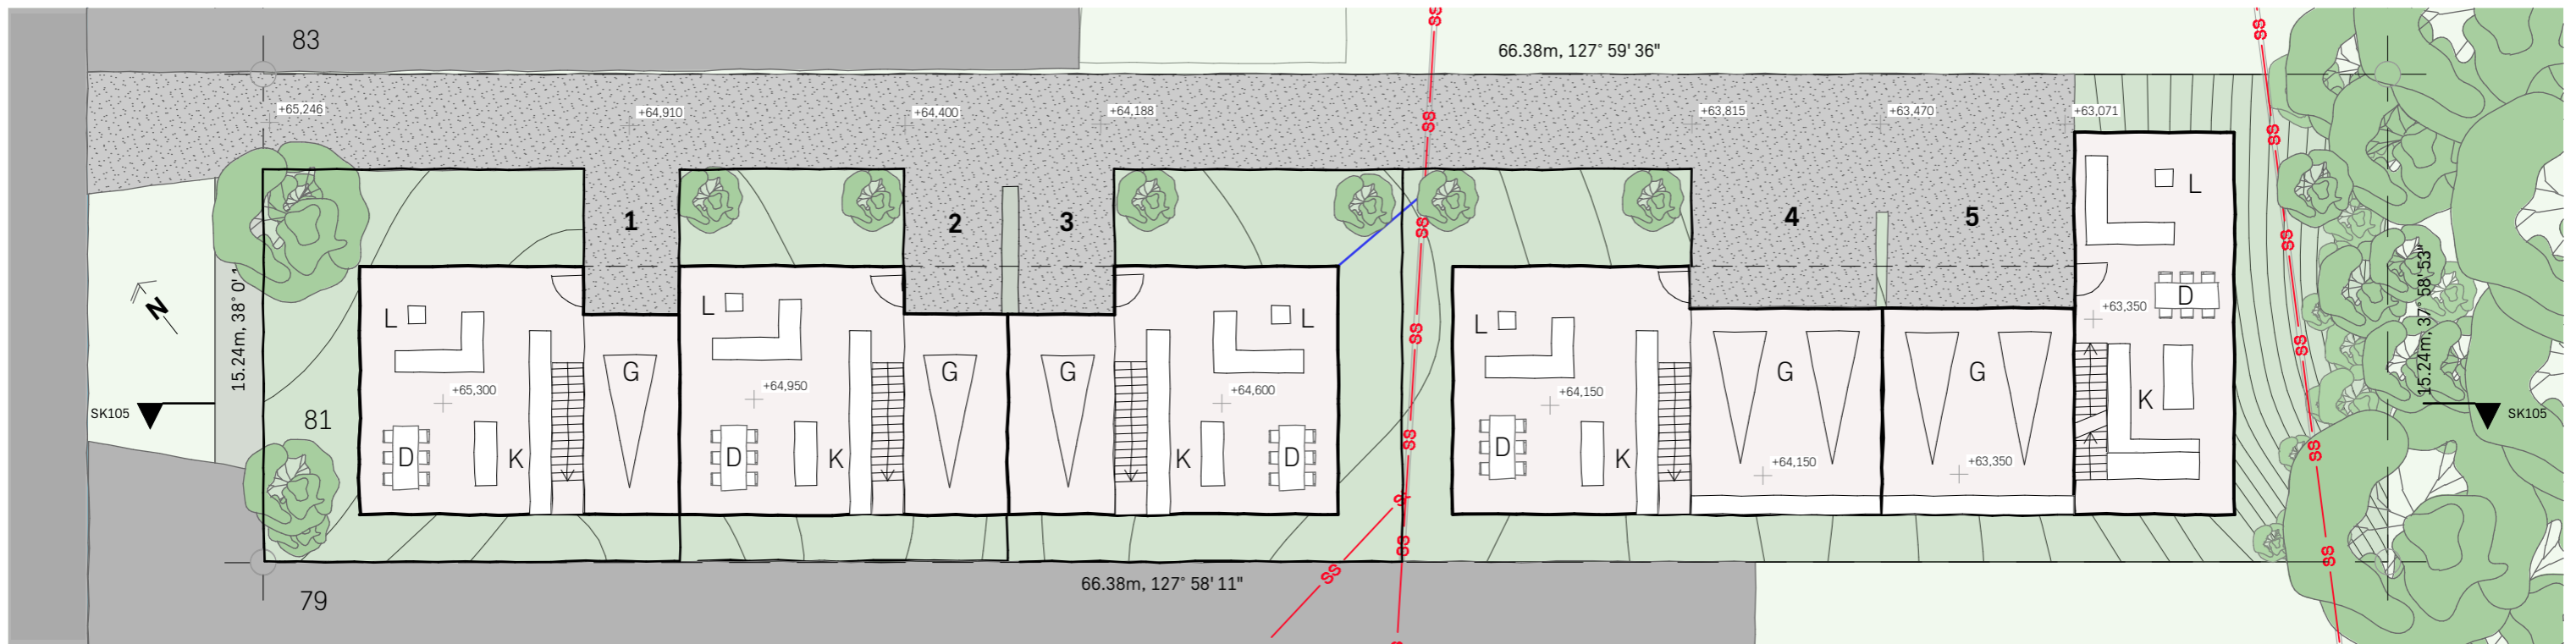

1
-


PROPOSED SITE PLAN, GROUND FLOOR
1:200

Sheet:
SK103

Scale @ A3:
1:200

© COPYRIGHT RESERVED BY NALA STUDIO ARCHITECTS LTD

This design is an artist impression and will require input from specialist consultants including but not limited to surveyor, civil engineer and planner. Not to be used for Resource Consent or Building Consent. Not for Construction.

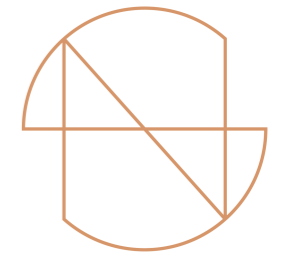


NALA STUDIO
ARCHITECTS

LEGEND:

- L LIVING
- K KITCHEN
- D DINING
- B BEDROOM
- Ba BATHROOM
- Ens ENSUITE
- WR WALK-IN-WARDROBE
- O OFFICE
- De DECK

FLOOR AREAS:

- UNIT 1: 150m²
- UNIT 2: 154m²
- UNIT 3: 154m²
- UNIT 4: 200m²
- UNIT 5: 212m²

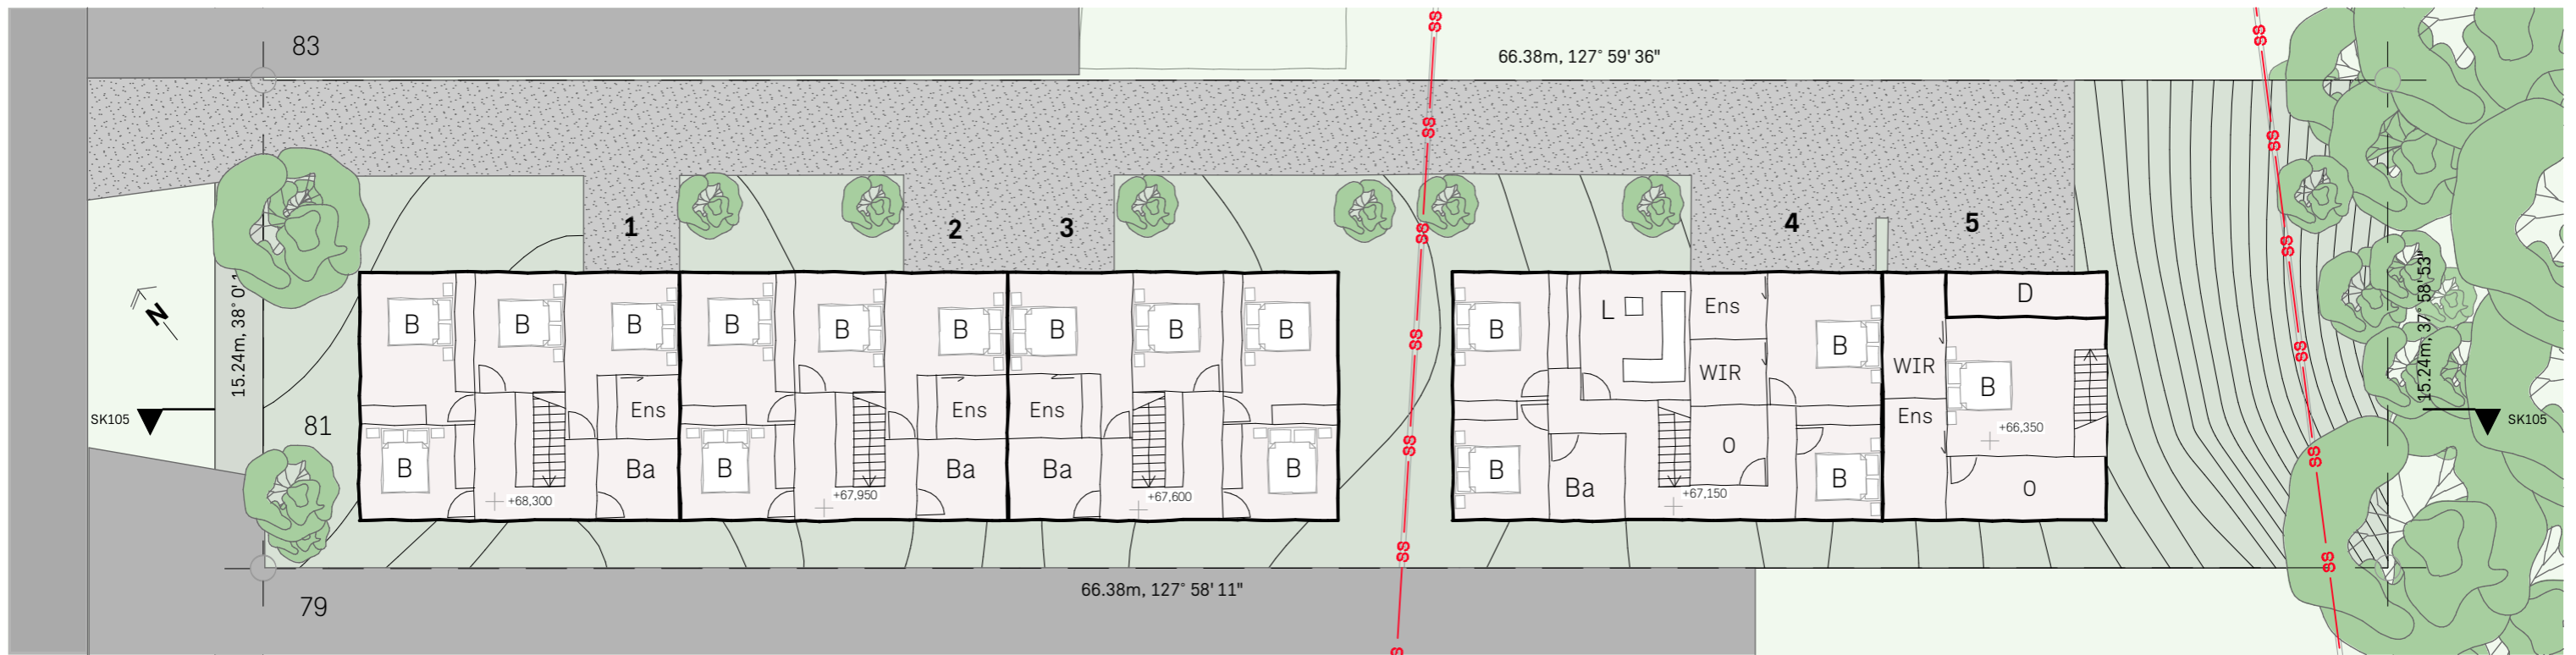

PROPOSED SITE PLAN, UPPER FLOOR
1:200


1
-

Sheet:
SK104


Scale @ A3:
1:200

© COPYRIGHT RESERVED BY NALA STUDIO ARCHITECTS LTD

This design is an artist impression and will require input from specialist consultants including but not limited to surveyor, civil engineer and planner. Not to be used for Resource Consent or Building Consent. Not for Construction.

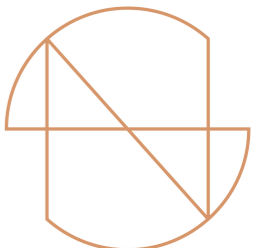

NALA STUDIO
ARCHITECTS

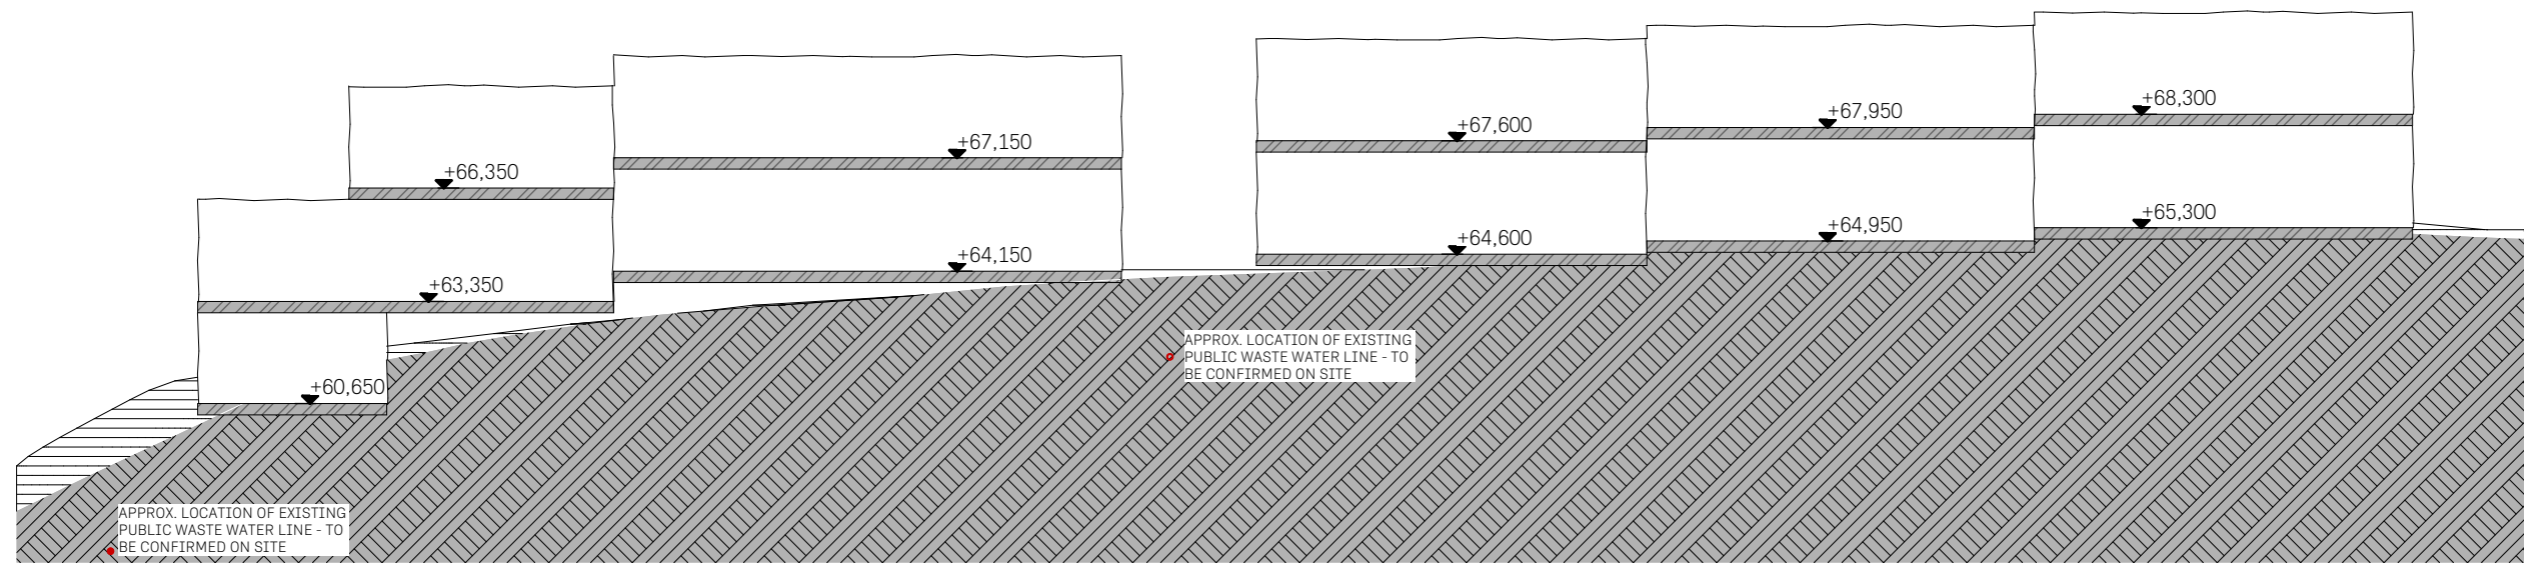

1
-

LONG SECTION
1:200

This design is an artist impression and will require input from specialist consultants including but not limited to surveyor, civil engineer and planner. Not to be used for Resource Consent or Building Consent. Not for Construction.

