


1
-

PROPOSED SITE PLAN
1:200

 MDRS_MIXED HOUSING URBAN ZONE
COMPLIANCE - OUTLOOK 4x4


Sheet:
SK103

Scale @ A3:
1:200

© COPYRIGHT RESERVED BY NALA STUDIO ARCHITECTS LTD

PROPOSED SITE PLAN


This design is an artist impression and will require input from specialist consultants including but not limited to surveyor, civil engineer and planner. Not to be used for Resource Consent or Building Consent. Not for Construction.

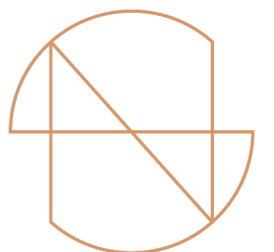

NALA STUDIO
ARCHITECTS


LEGEND:

- L** LIVING
- K** KITCHEN
- D** DINING
- B** BEDROOM
- Ba** BATHROOM
- Ens** ENSUITE
- WR** WARDROBE
- WIR** WALK-IN-WARDROBE
- O** OFFICE
- De** DECK
- ST** STORAGE
- LDY** LAUNDRY

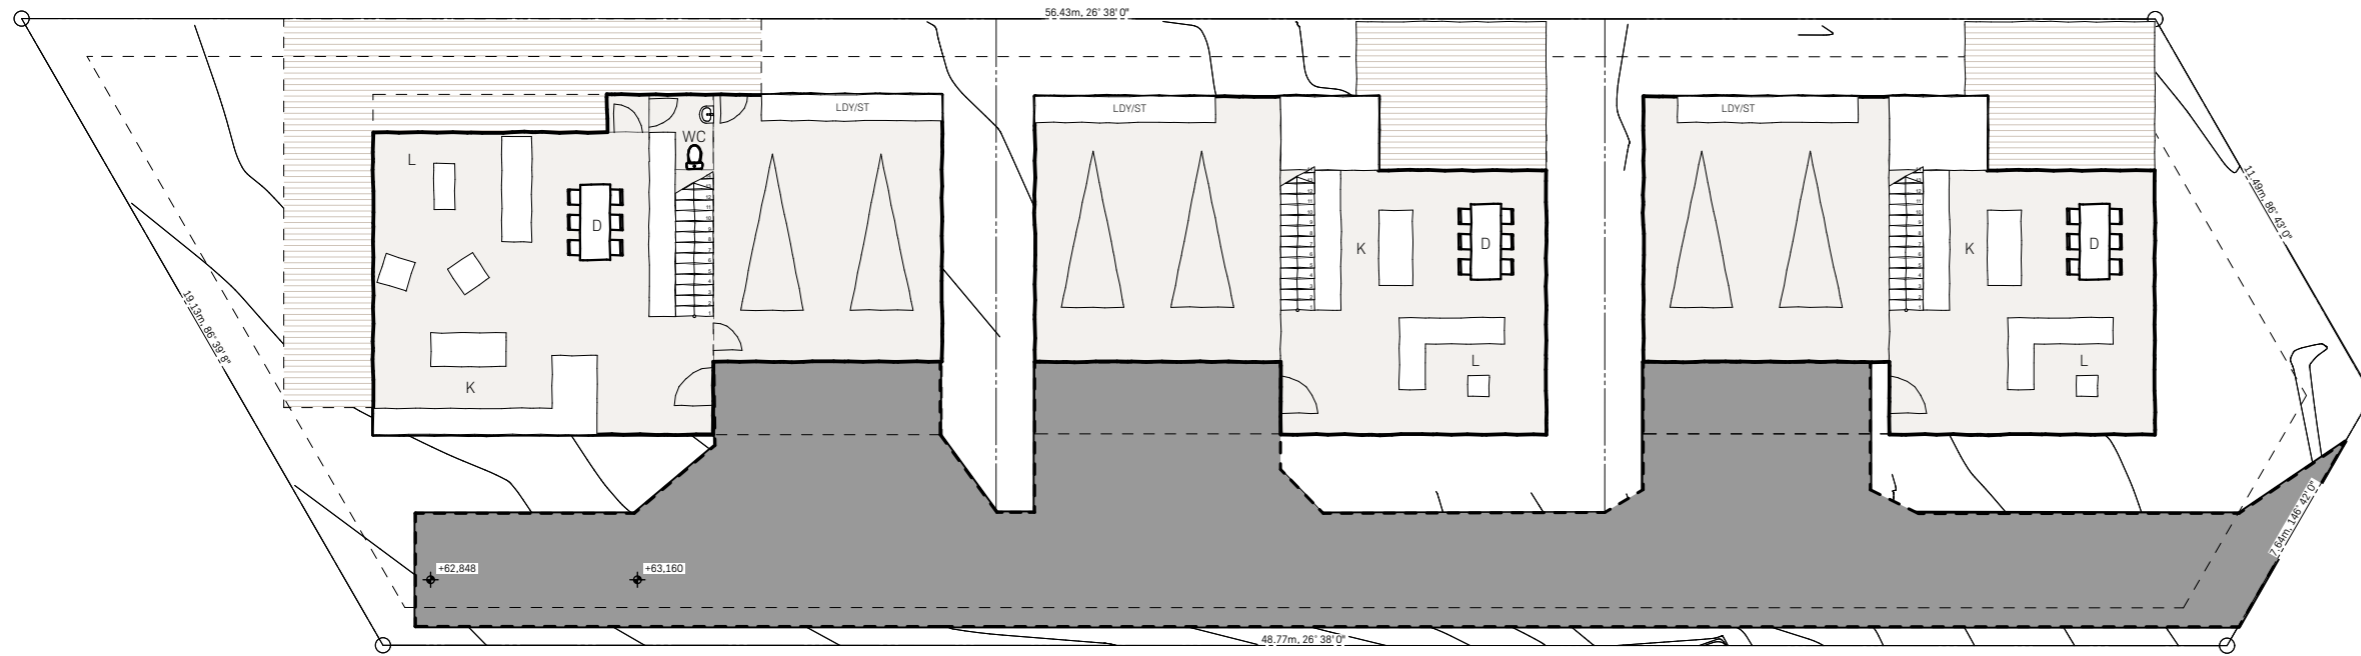

1
-

2 STOREY OPTIONS_GROUND
1:200

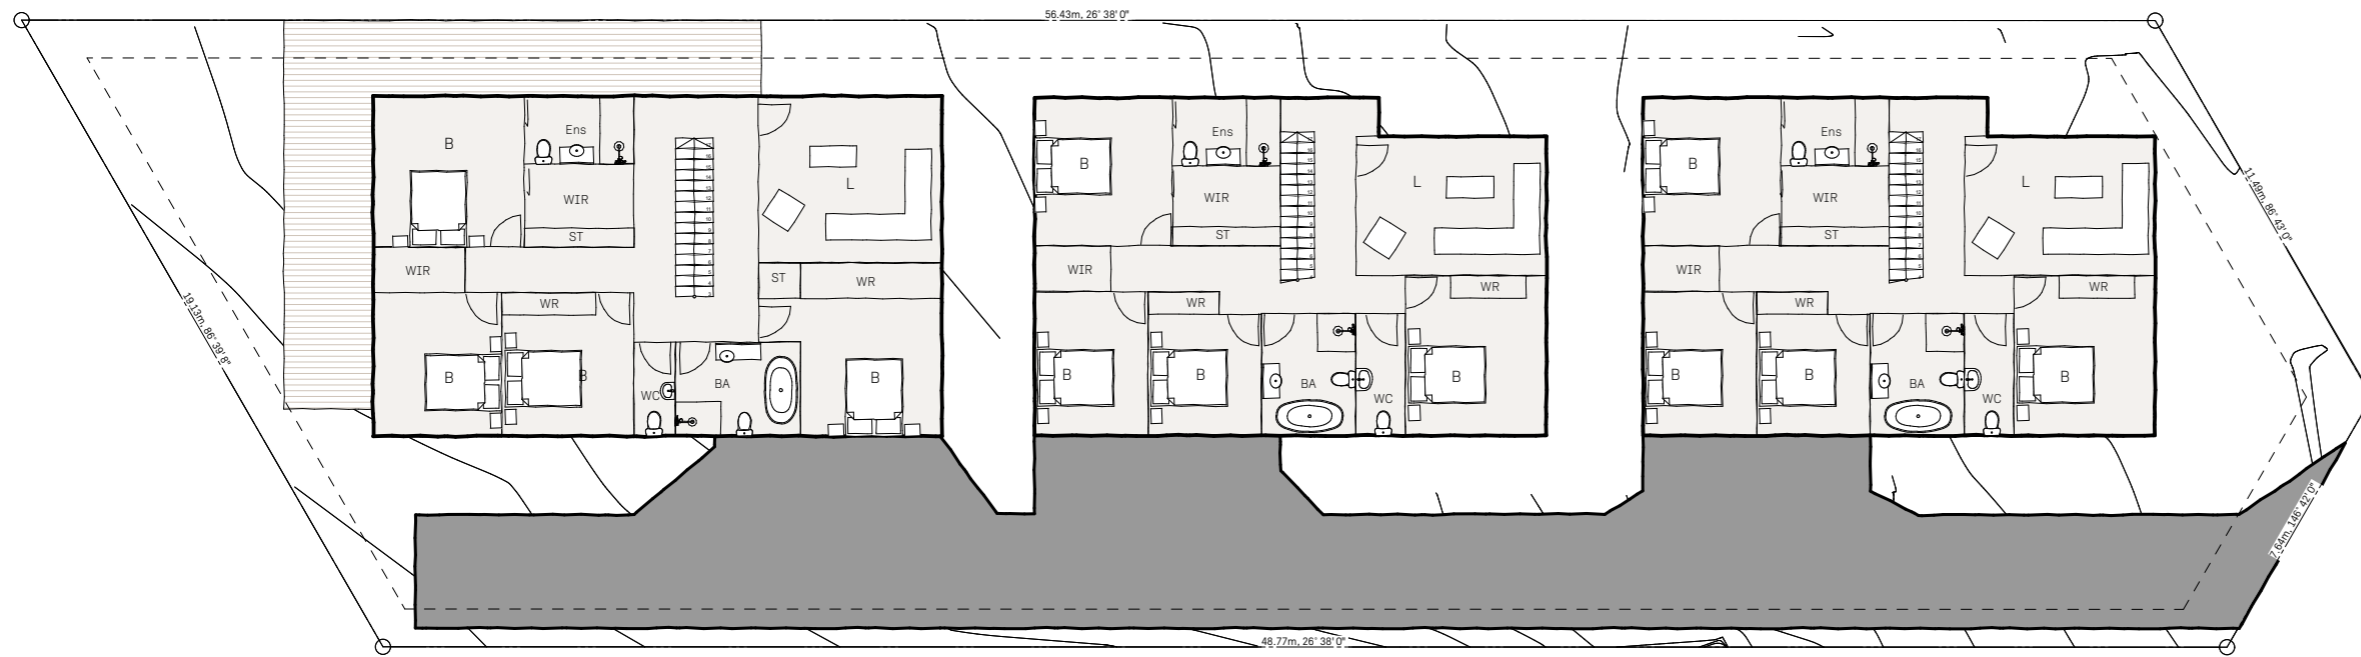

1
-

2 STOREY OPTIONS_LEVEL 1
1:200


Sheet:
SK104

Scale @ A3:
1:200


© COPYRIGHT RESERVED BY NALA STUDIO ARCHITECTS LTD

SITE PLAN_GROUND FLOOR

This design is an artist impression and will require input from specialist consultants including but not limited to surveyor, civil engineer and planner. Not to be used for Resource Consent or Building Consent. Not for Construction.

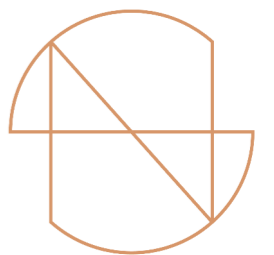

NALA STUDIO
ARCHITECTS

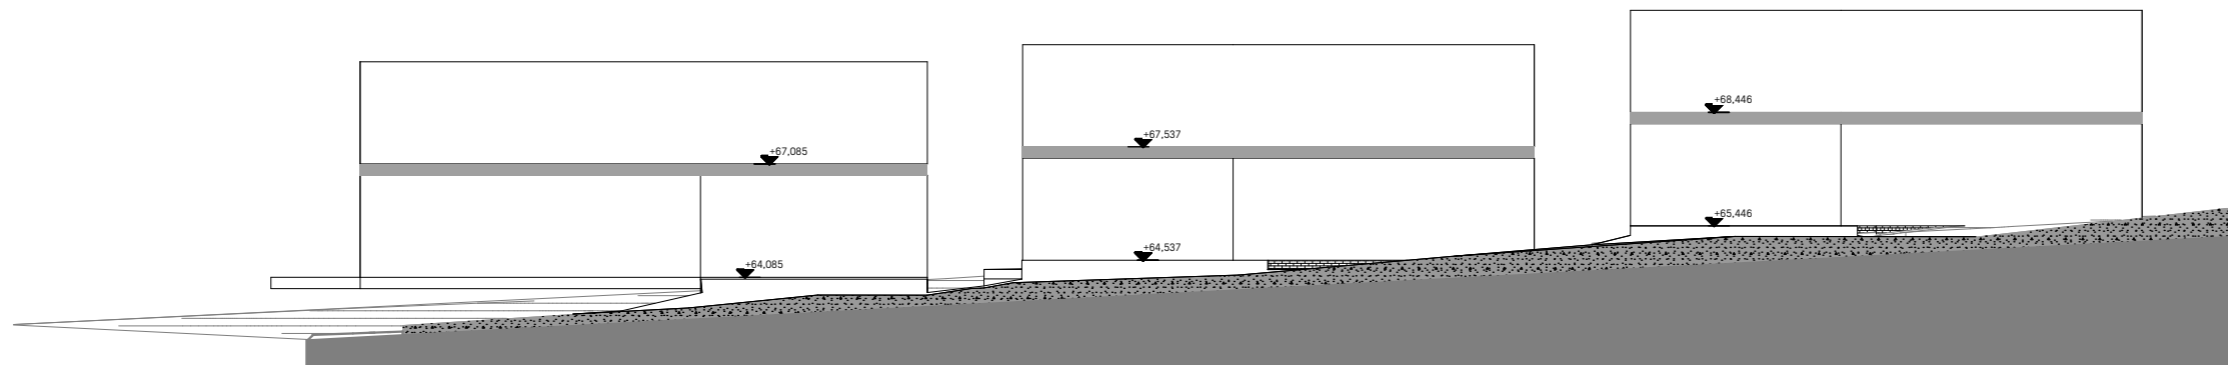

1
-

LONG SECTION_2 STOREY
1:200

Sheet:
SK105

Scale @ A3:
1:200


© COPYRIGHT RESERVED BY NALA STUDIO ARCHITECTS LTD

⋮

LONG SITE SECTION

This design is an artist impression and will require input from specialist consultants including but not limited to surveyor, civil engineer and planner. Not to be used for Resource Consent or Building Consent. Not for Construction.


⋮

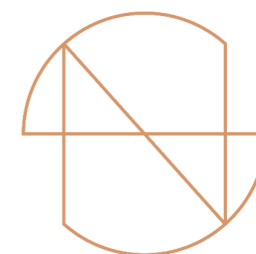


NALA STUDIO
ARCHITECTS

LEGEND:


- L** LIVING
- K** KITCHEN
- D** DINING
- B** BEDROOM
- Ba** BATHROOM
- Ens** ENSUITE
- WR** WARDROBE
- WIR** WALK-IN-WARDROBE
- O** OFFICE
- De** DECK
- ST** STORAGE
- LDY** LAUNDRY

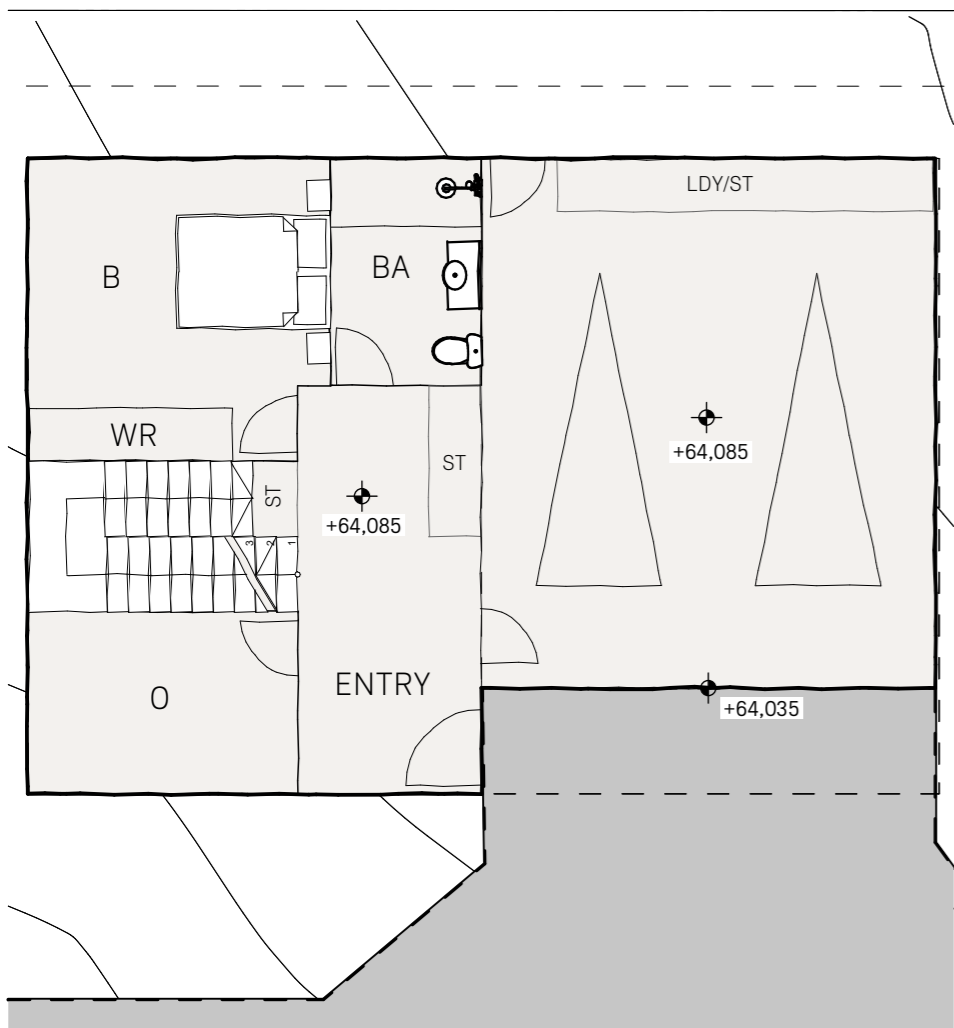

GF | LOT 1_3 STOREY OPTION_GROUND 1:100

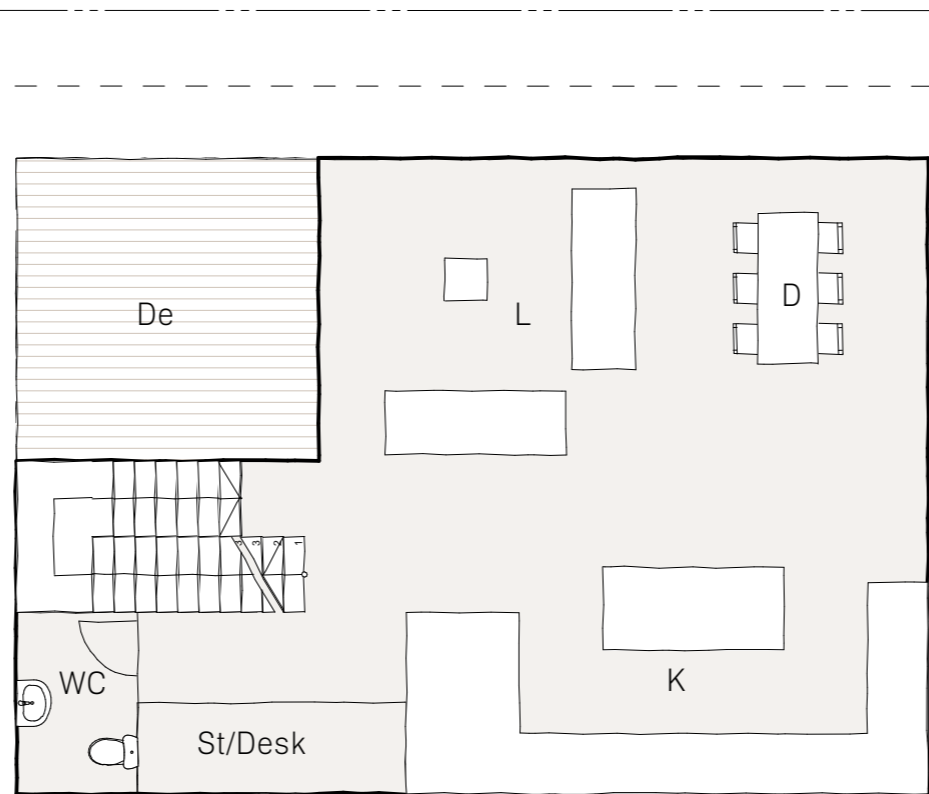


L1 | LOT 1_3 STOREY OPTION_LEVEL 1 1:100

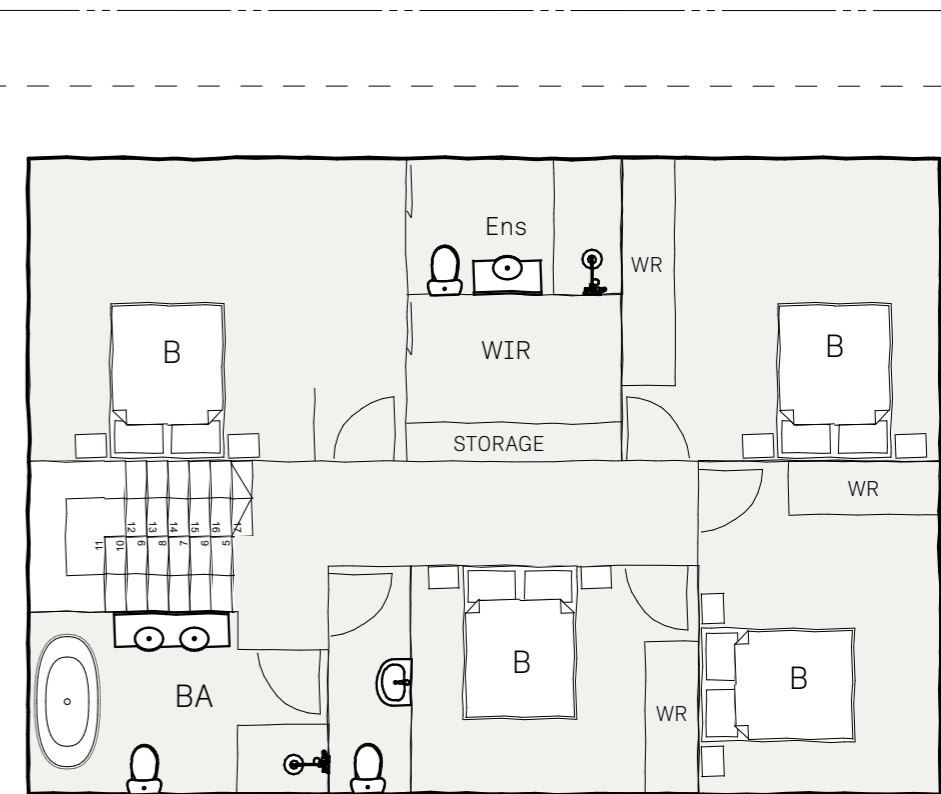


L2 | LOT 1_3 STOREY OPTION_LEVEL 2 1:100

LOT 1_3 STOREY OPTION

This design is an artist impression and will require input from specialist consultants including but not limited to surveyor, civil engineer and planner. Not to be used for Resource Consent or Building Consent. Not for Construction.

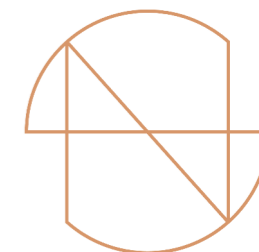

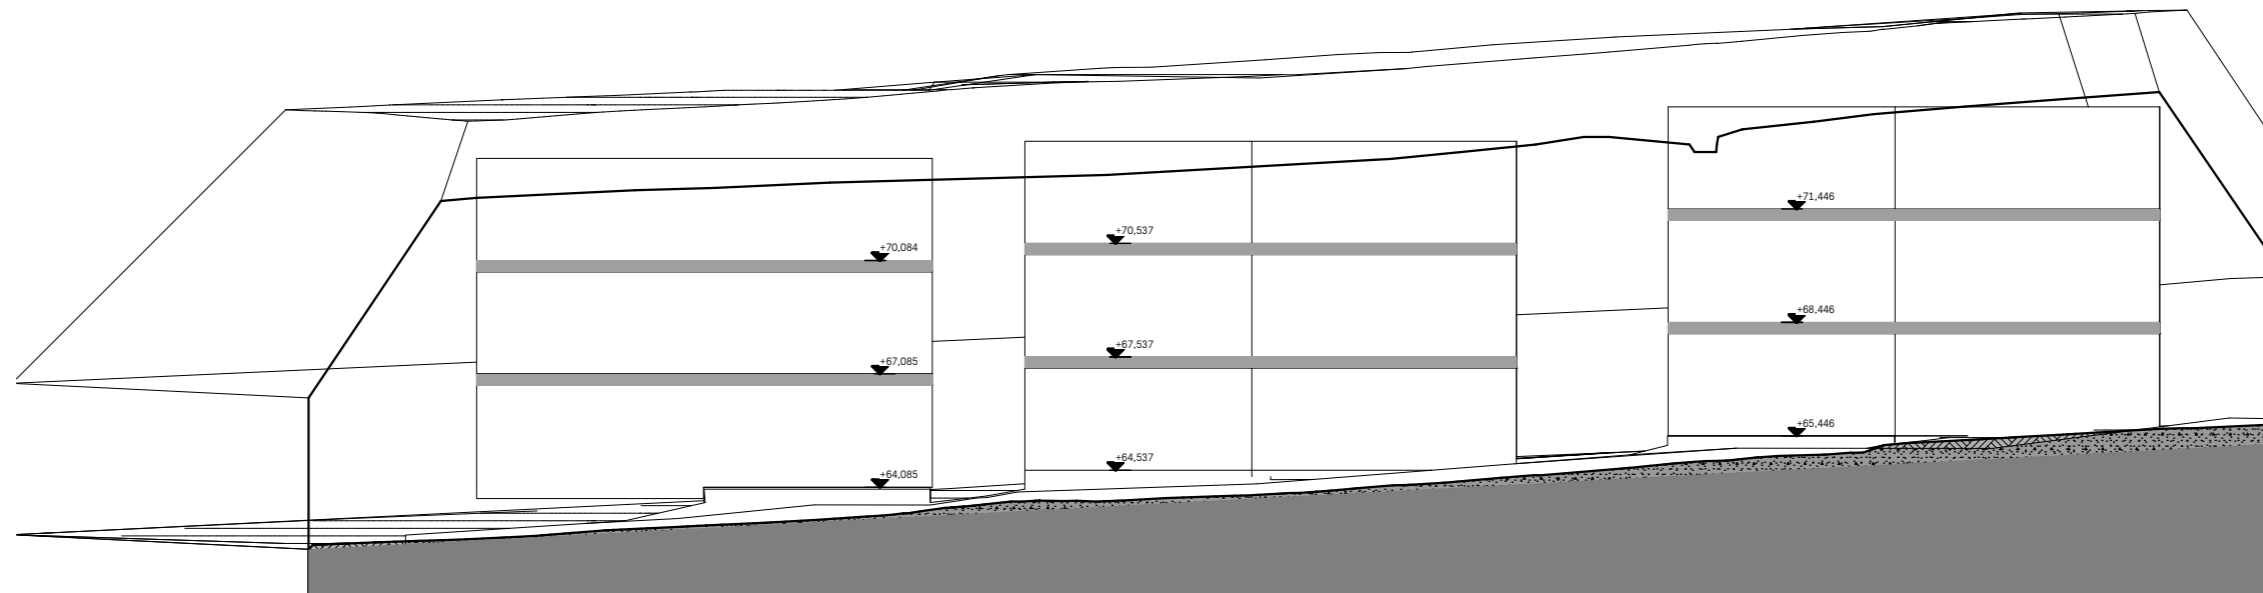

1
-

LONG SECTION_3 STOREY
1:200


Sheet:
SK107

Scale @ A3:
1:200

© COPYRIGHT RESERVED BY NALA STUDIO ARCHITECTS LTD

LONG SITE SECTION_3 STOREY

This design is an artist impression and will require input from specialist consultants including but not limited to surveyor, civil engineer and planner. Not to be used for Resource Consent or Building Consent. Not for Construction.

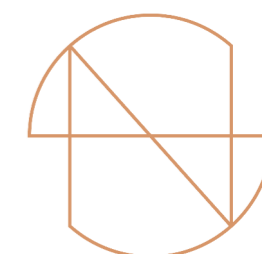

NALA STUDIO
ARCHITECTS